


- A Continuing Education
- B Business Education
- C Lab Building
- CA Lab Annex
- D Daycare Building
- E Centre for Learning
- F Cafeteria
- H Health Education
- L Library Building
- M Central Heating Plant
- P Multi-Purpose Building
- R Skaha Residence
- S Student Services Building
- T Trades Buildings

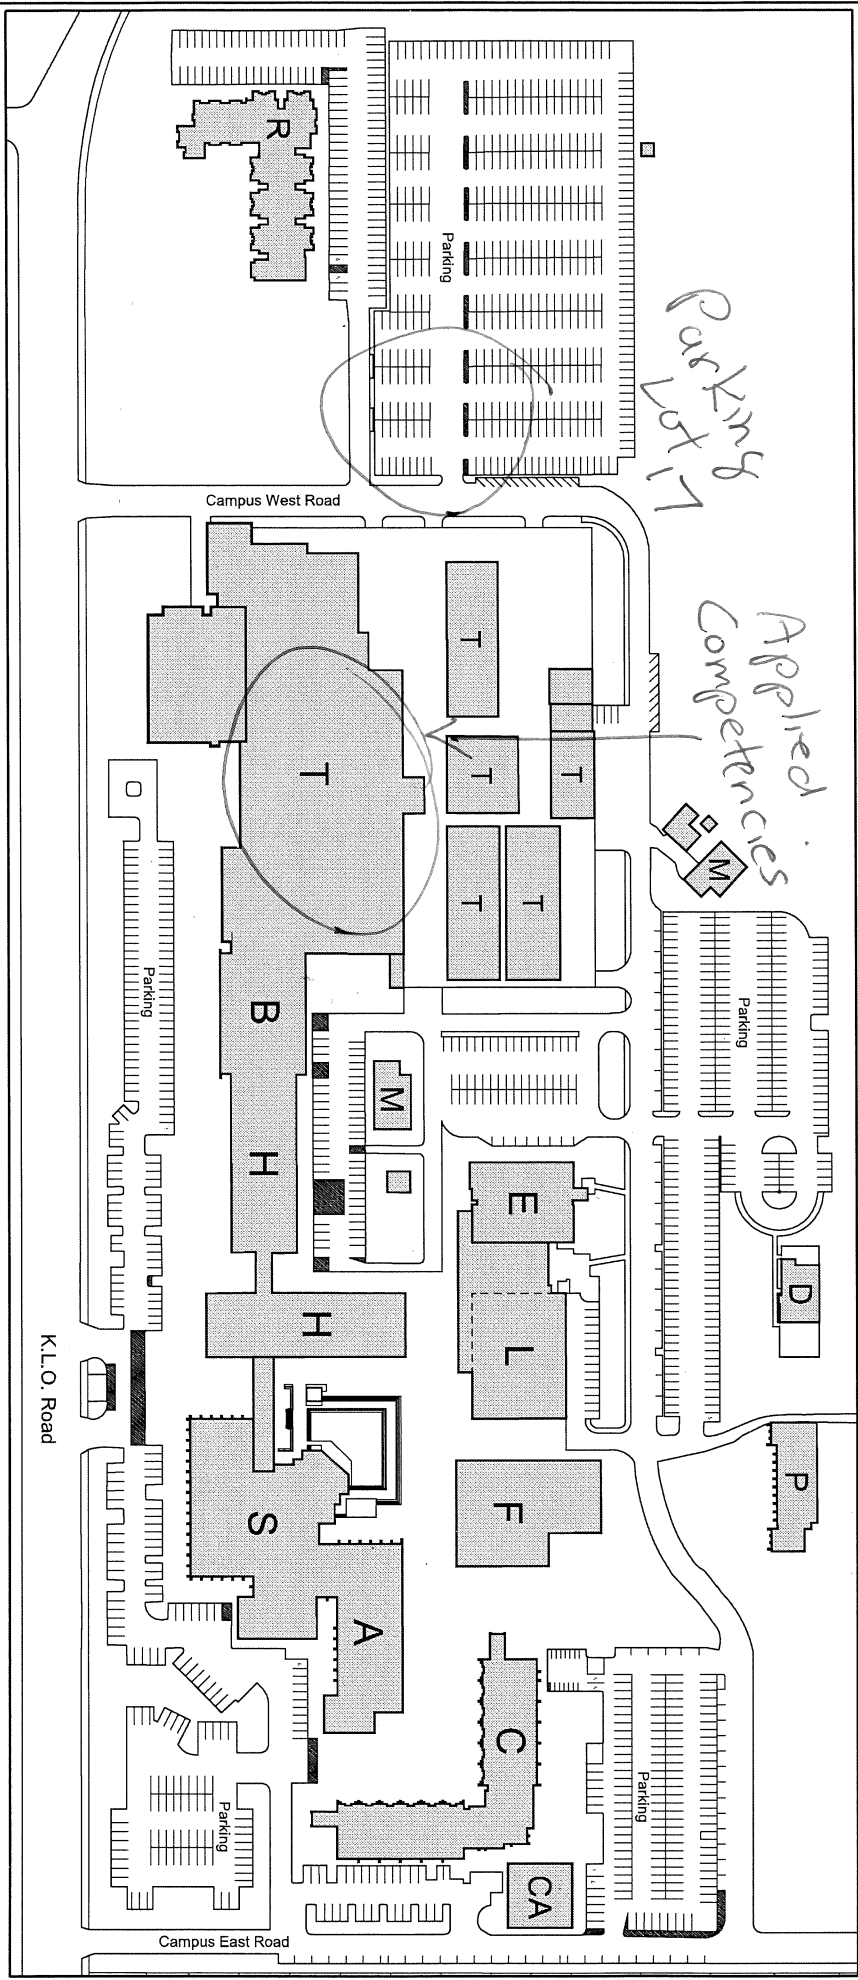

**Kelowna Campus**  
Site Plan



1000 K.L.O. Road  
Date: 03-2016  
Scale: NTS

**OKANAGAN COLLEGE**  
CAMPUS PLANNING & FACILITIES MANAGEMENT

